



ATTACHMENT A

VICINITY MAP

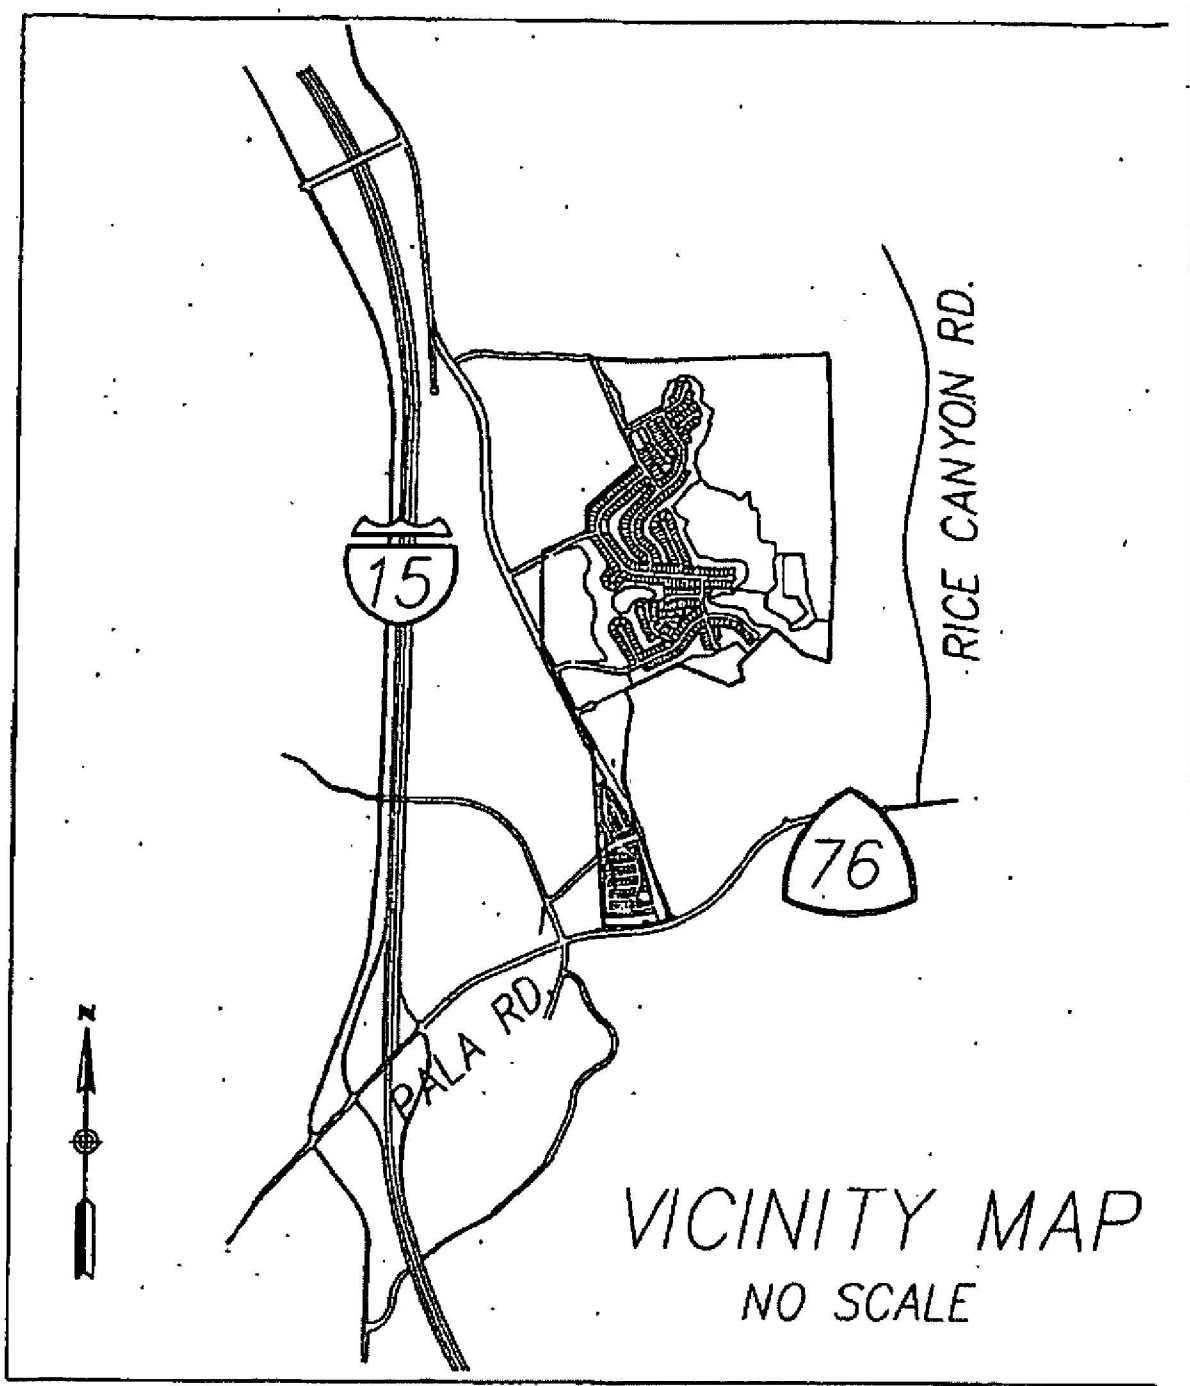

ATTACHMENT B

MEADOWOOD VESTING TENTATIVE MAP PROPOSED POND LOCATIONS EXHIBIT

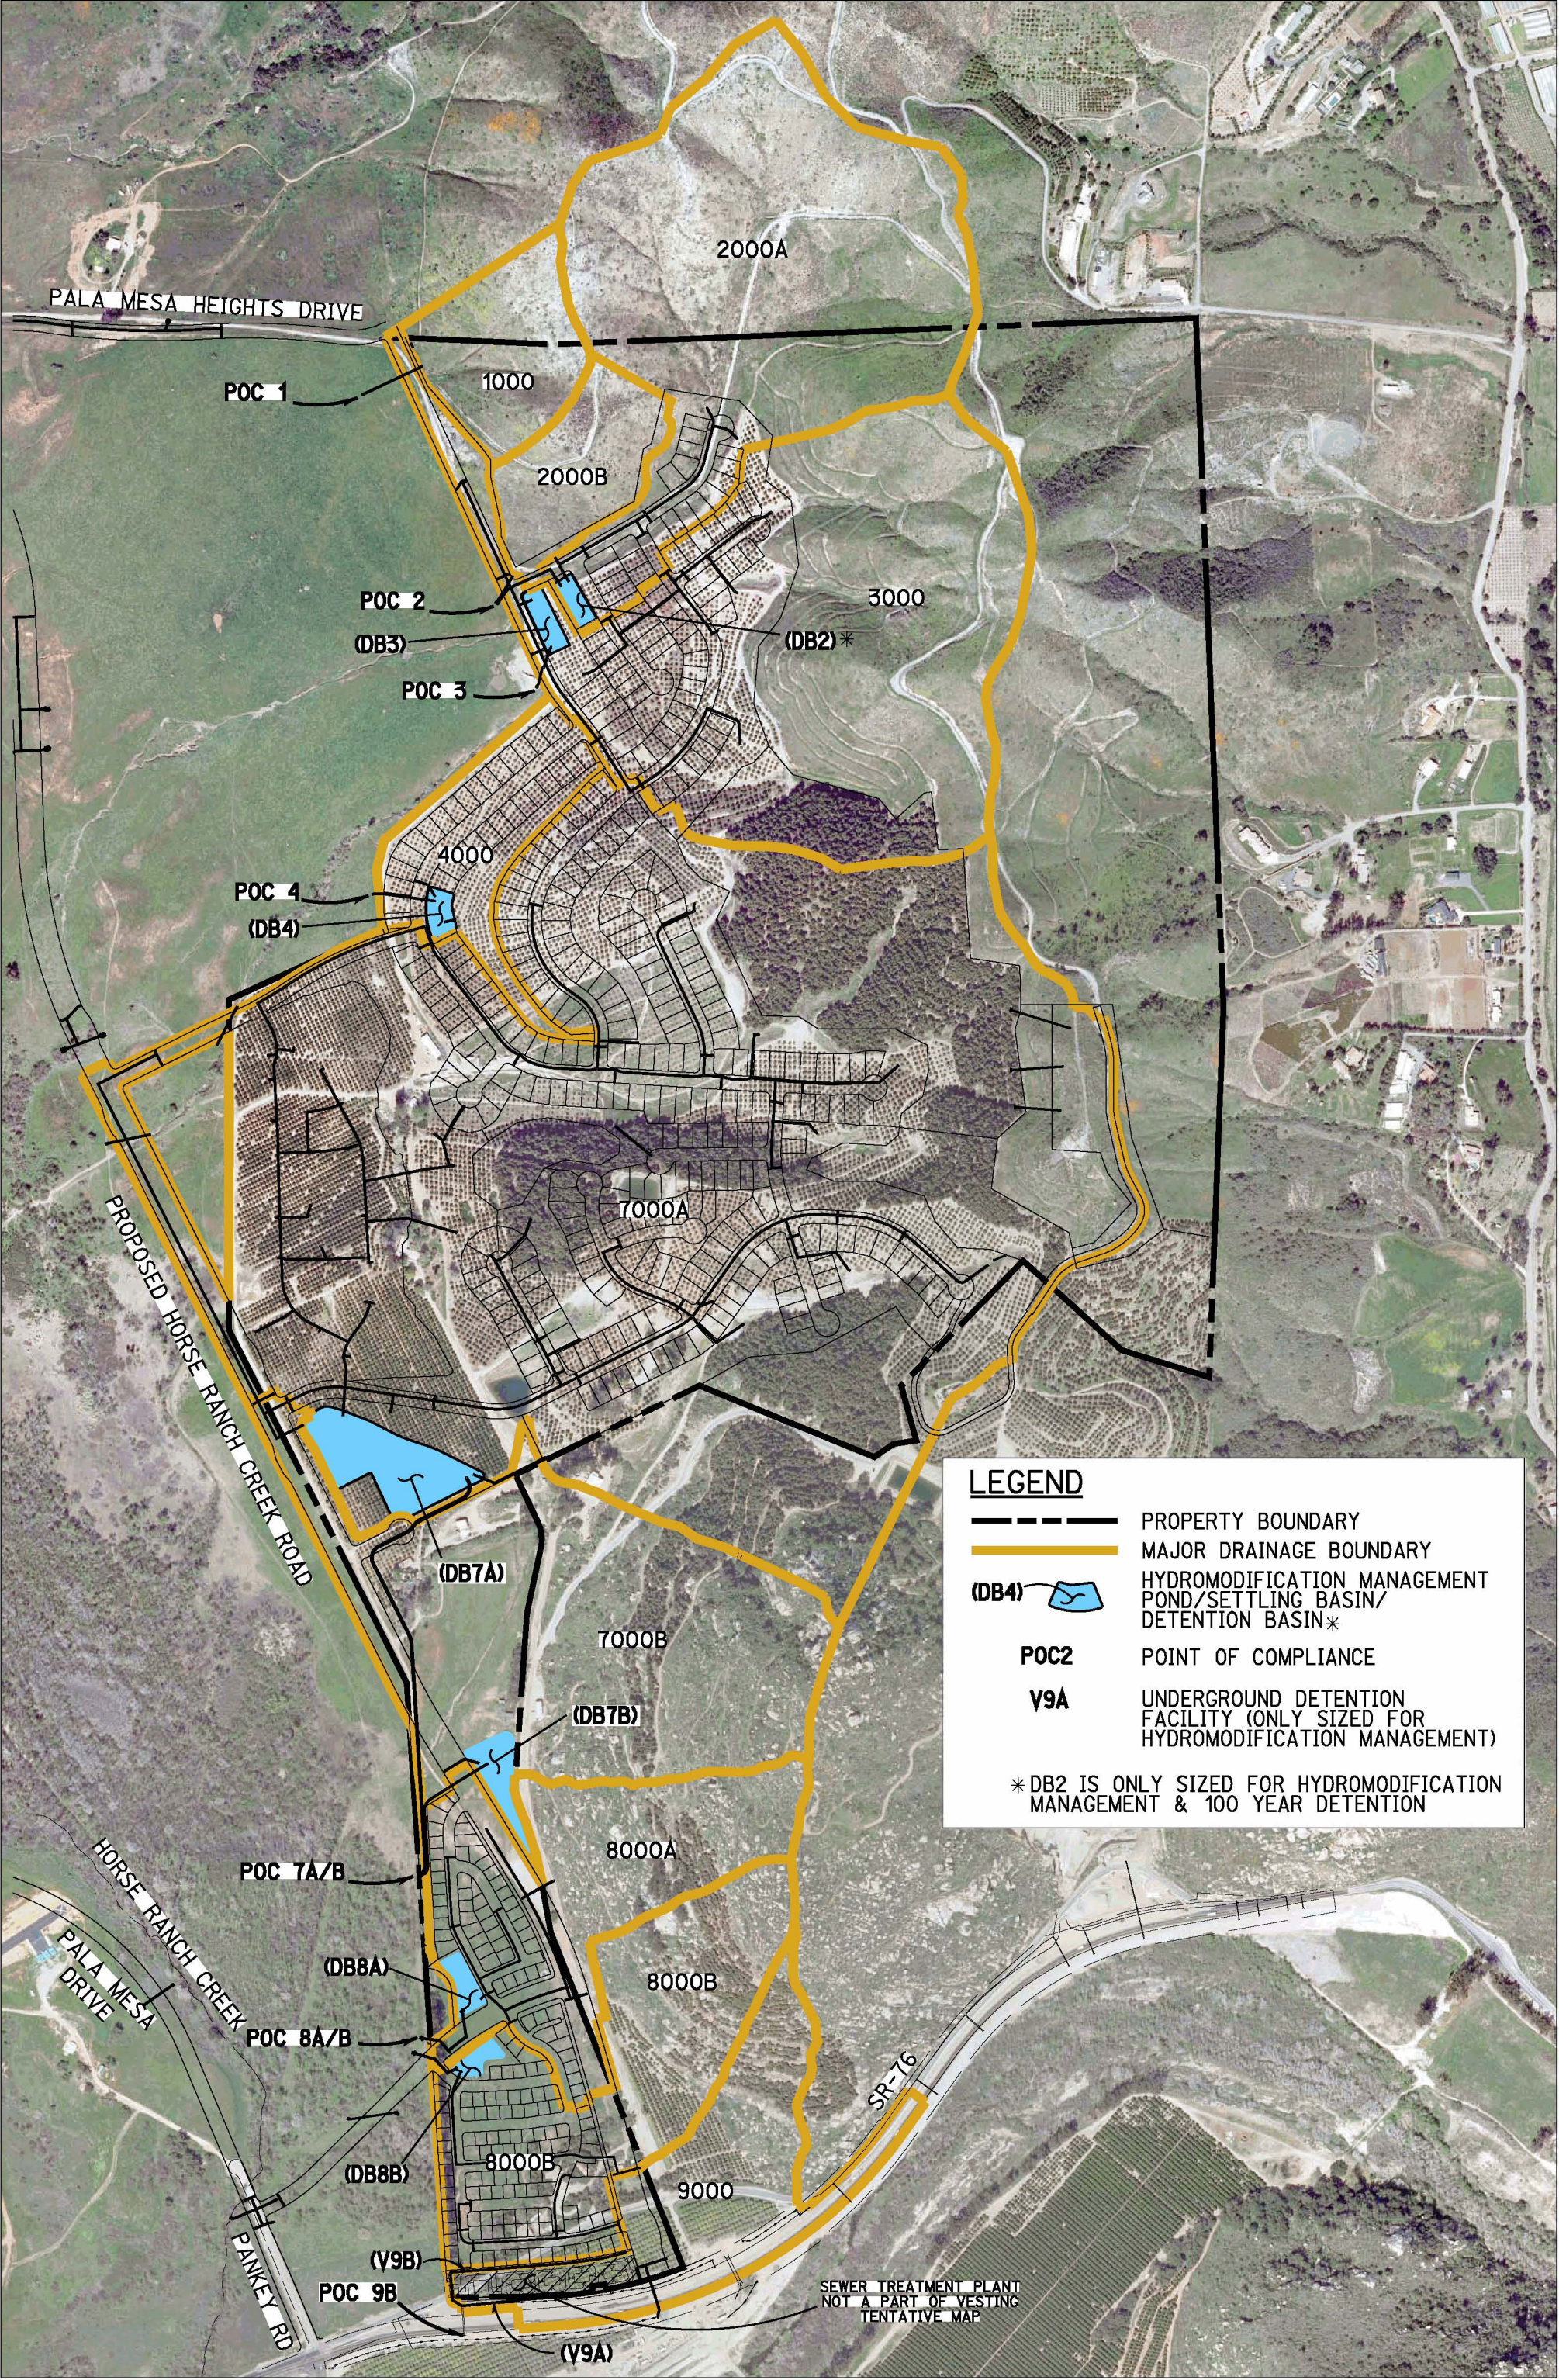

MEADOWOOD VESTING TENTATIVE MAP - PROPOSED POND LOCATION EXHIBIT






ATTACHMENT C

RELEVANT MONITORING DATA

Currently no monitoring data that is relevant to the project is available. However, if this information becomes available, insert here.

ATTACHMENT D

WATER QUALITY AND HYDROMODIFICATION MANAGEMENT EXHIBIT FOR MEADOWOOD VESTING *and* WATER QUALITY EXHIBIT FOR MEADOWOOD VESTING TENTATIVE MAP FOR OFFSITE IMPROVEMENTS (2 SHEETS)

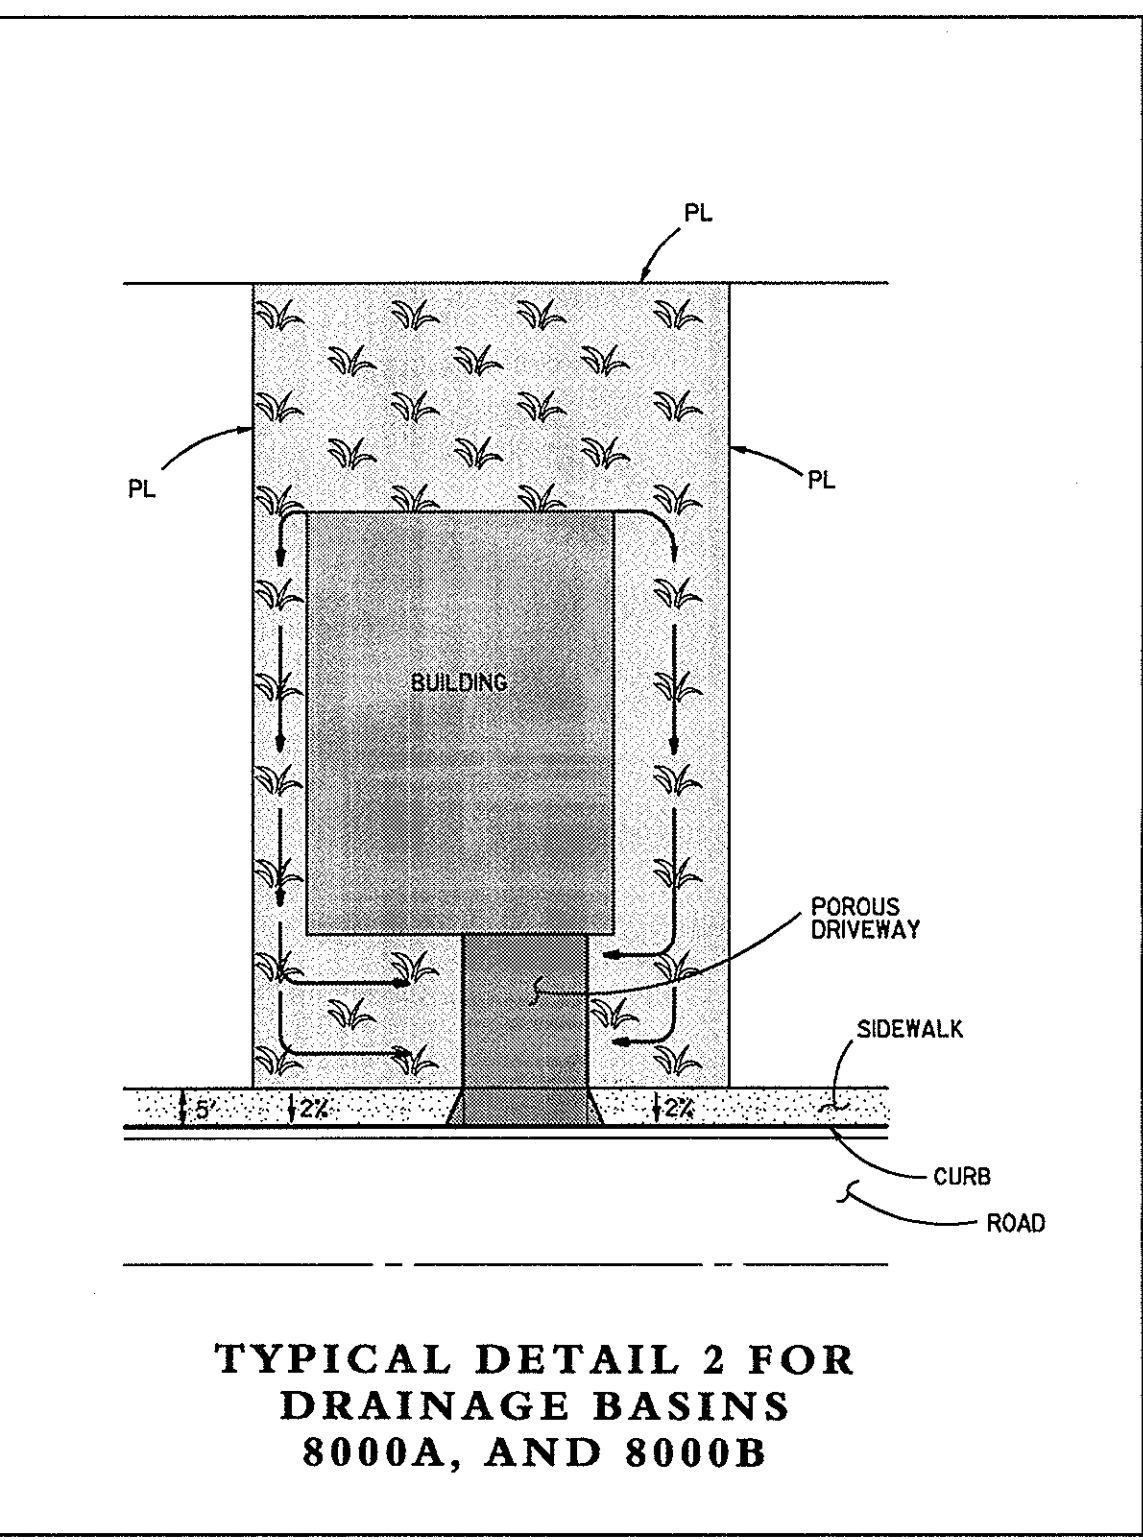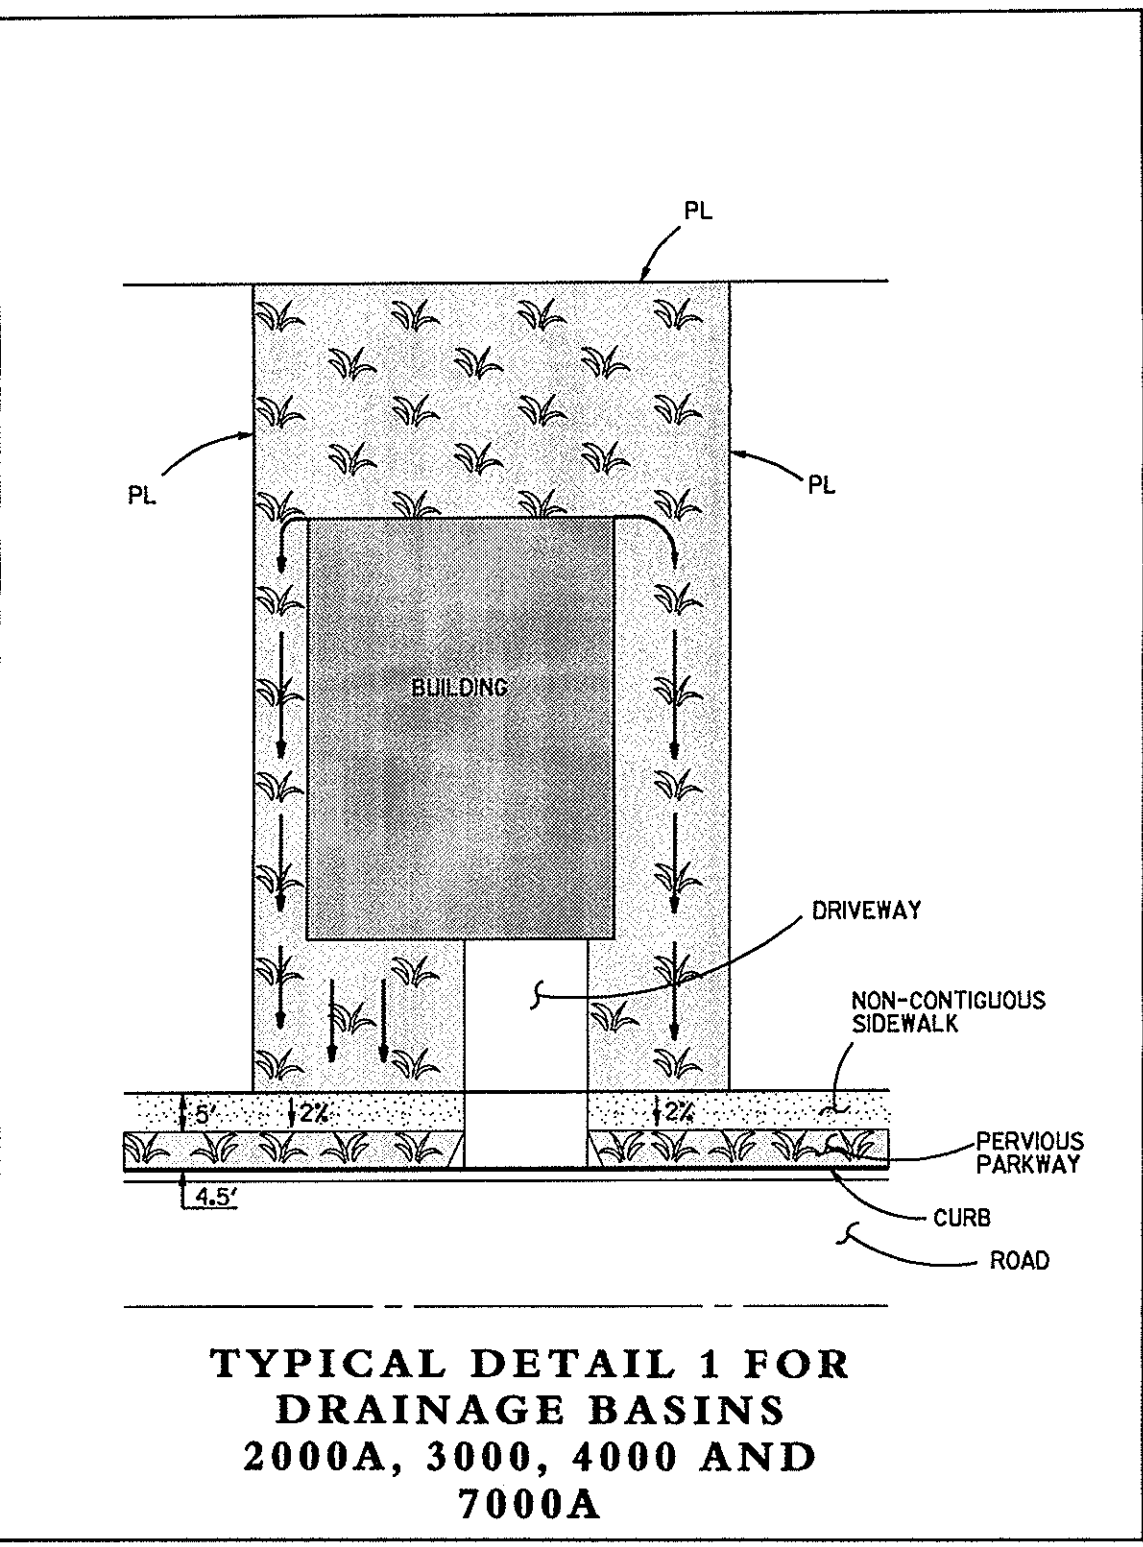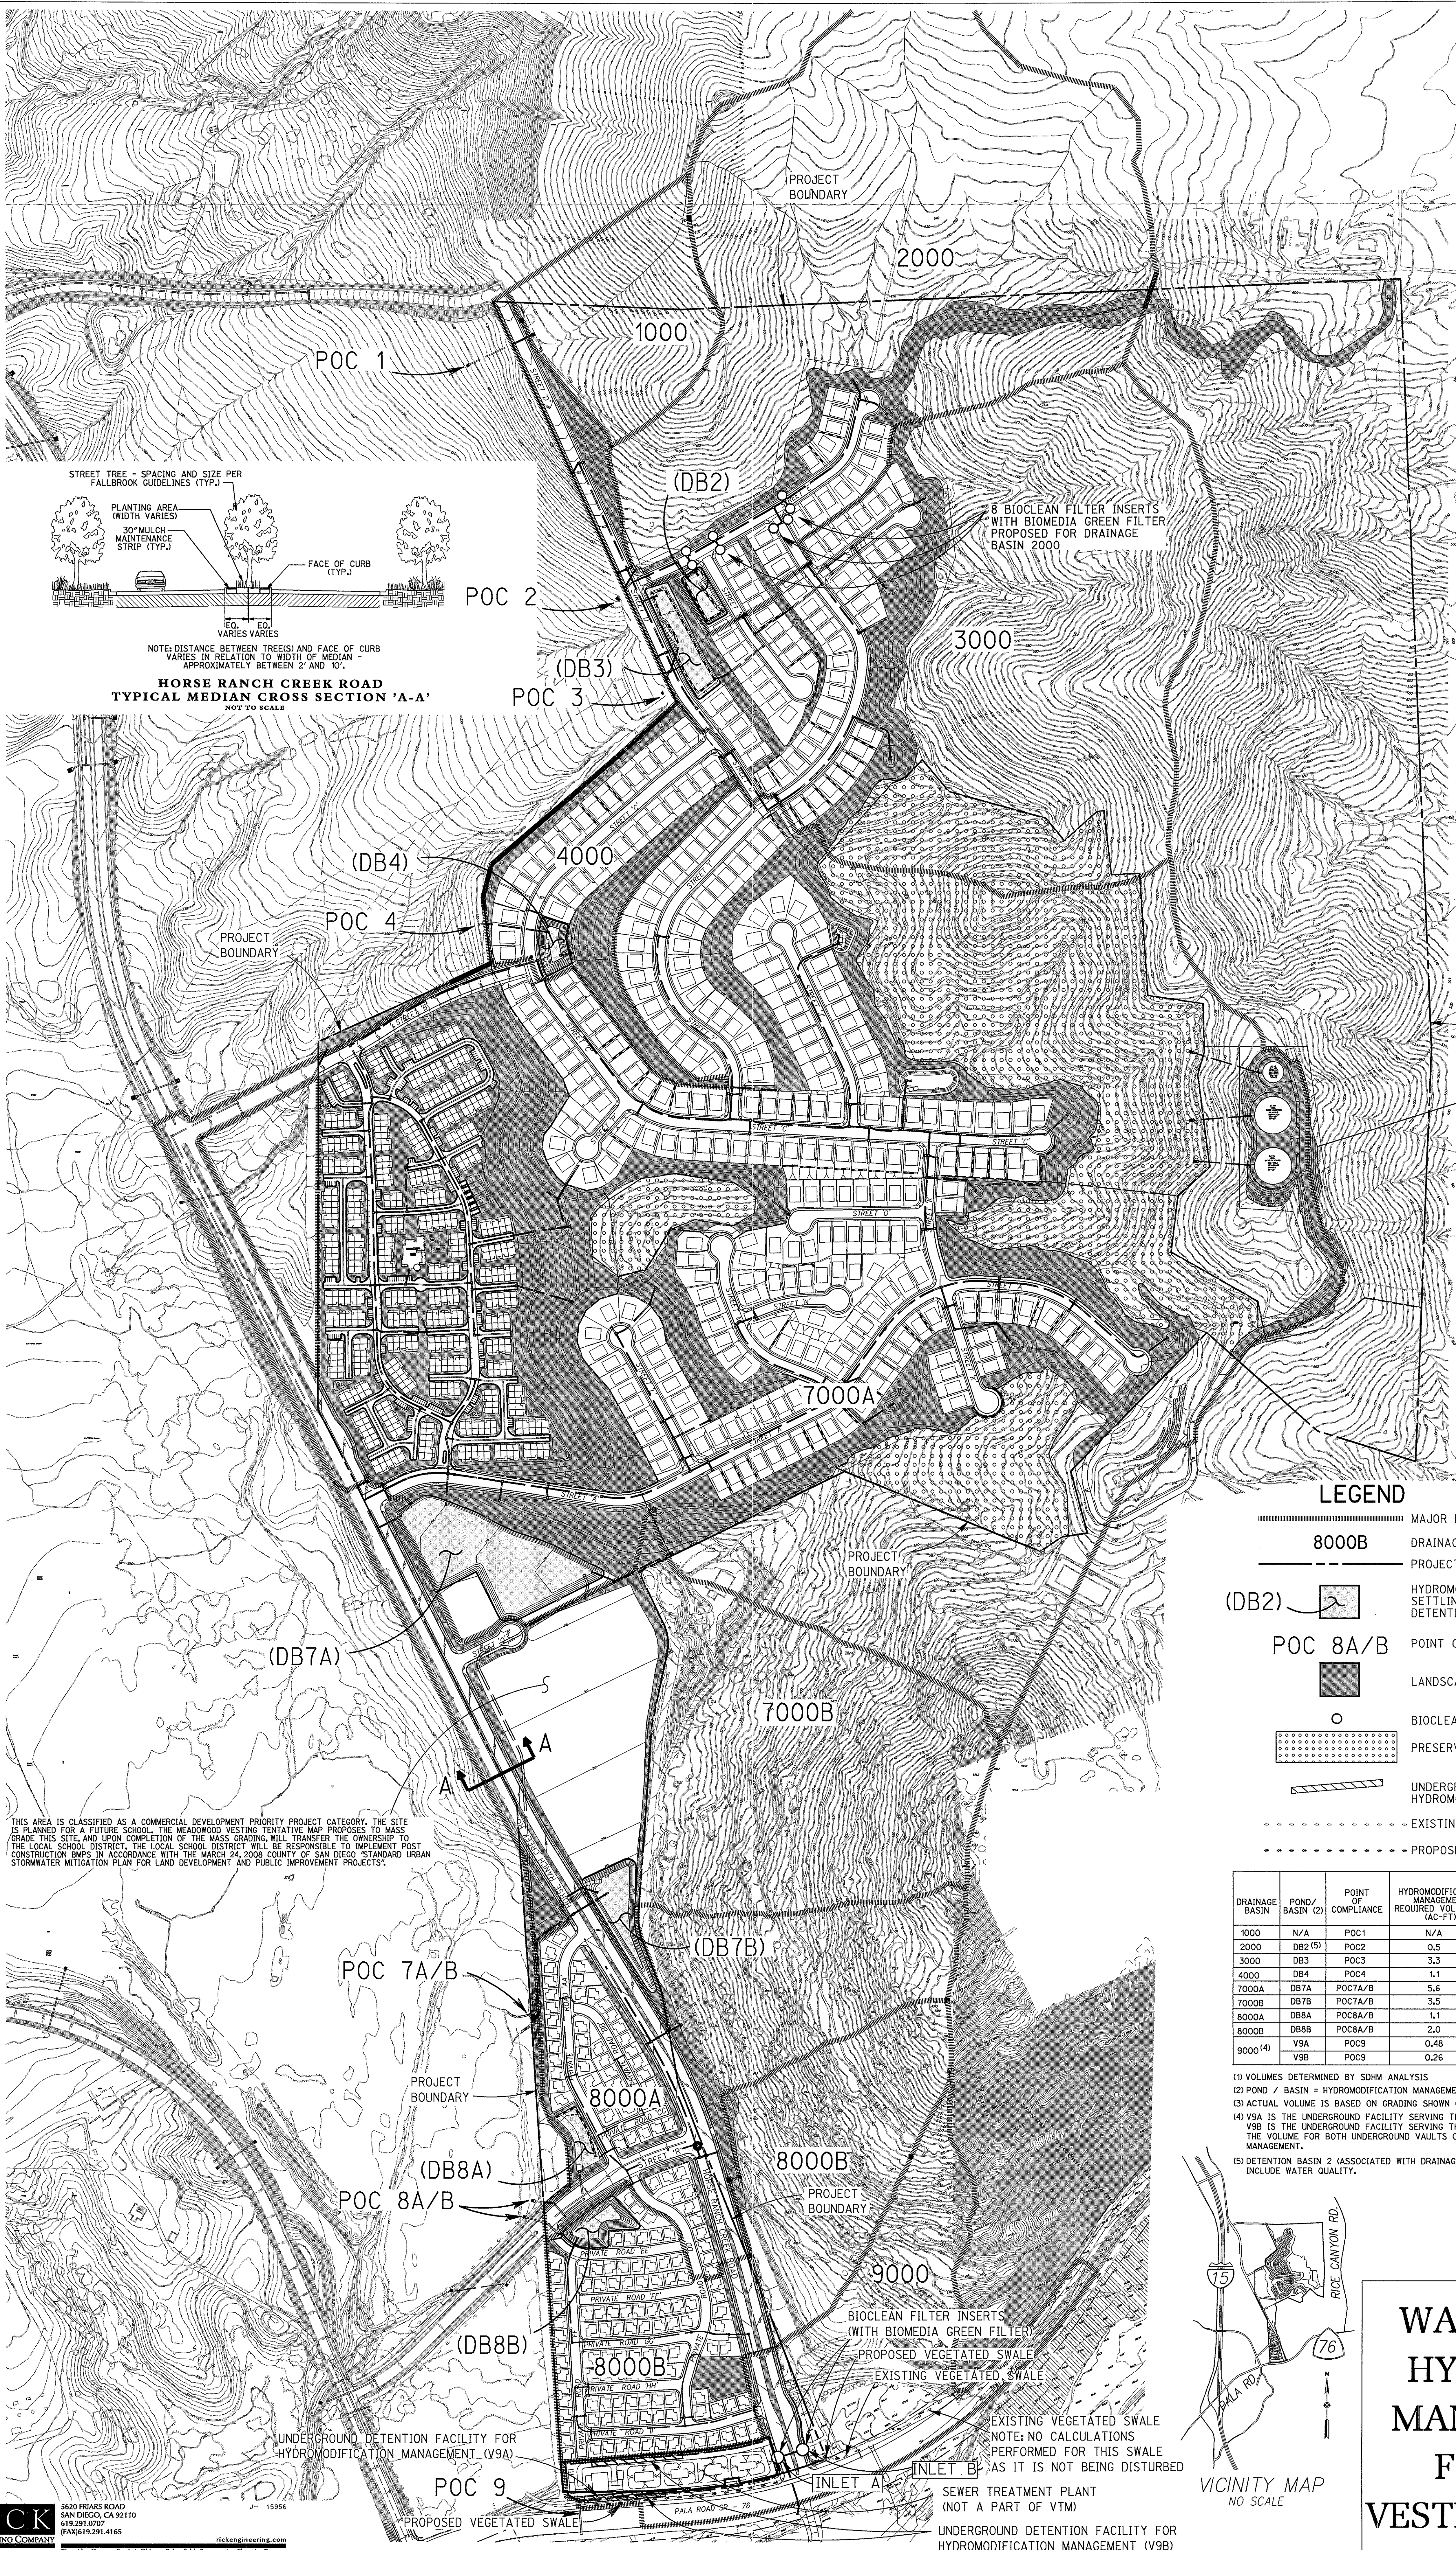

NOTES



- 1) PROJECT BOUNDARY IS COMPRISED OF 389.5 ACRES, ONLY 219.5 ACRES (56%) WILL BE DEVELOPED AS A RESULT OF THIS PROJECT.
- 2) FOR DRAINAGE 2000A, 3000, 4000 & 7000A, REFER TO TYPICAL DETAIL 1.
- 3) FOR DRAINAGE BASIN 8000A & 8000B, REFER TO TYPICAL DETAIL 2.
- 4) FOR DRAINAGE BASINS 2000A, 3000A, 4000A & 7000A, LID CONCEPTS (NON-CONTIGUOUS SIDEWALKS AND VEGETATED PARKWAYS) ARE PROPOSED THROUGHOUT. PLANT SELECTION PER LANDSCAPE ARCHITECT.

LEGEND

- MAJOR DRAINAGE BASIN
- 8000B DRAINAGE BASIN NUMBER
- PROJECT BOUNDARY
- (DB2) HYDROMODIFICATION MANAGEMENT POND/ SETTLING BASIN/ DETENTION BASIN
- POC 8A/B POINT OF COMPLIANCE
- LANDSCAPED AREAS
- BIOCLEAN FILTER INSERT WITH BIOMEDIA GREEN FILTER
- PRESERVED ORCHARD AREAS
- UNDERGROUND DETENTION FACILITY FOR HYDROMODIFICATION MANAGEMENT
- EXISTING VEGETATED SWALES
- PROPOSED VEGETATED SWALES

DRAINAGE BASIN	POND / BASIN (2)	POINT OF COMPLIANCE	HYDROMODIFICATION MANAGEMENT REQUIRED VOLUME (1) (AC-FT)	WATER QUALITY REQUIRED VOLUME (AC-FT)	REQUIRED VOLUME FOR HYDROMODIFICATION MANAGEMENT / WATER QUALITY AND 100-YR DETENTION (AC-FT)	ACTUAL VOLUME (3) (AC-FT)
1000	N/A	POC1	N/A	N/A	N/A	N/A
2000	DB2 (5)	POC2	0.5	N/A	0.9	1.7
3000	DB3	POC3	3.3	1.7	4.0	5.0
4000	DB4	POC4	1.1	0.4	1.2	1.7
7000A	DB7A	POC7A/B	5.6	6.8	19.0	30.0
7000B	DB7B	POC7A/B	3.5	1.3	4.2	5.1
8000A	DB8A	POC8A/B	1.1	1.1	1.9	2.7
8000B	DB8B	POC8A/B	2.0	1.0	2.8	3.7
9000 (4)	V9A	POC9	0.48	N/A	N/A	0.48
	V9B	POC9	0.26	N/A	N/A	0.29

(1) VOLUMES DETERMINED BY SDHM ANALYSIS
(2) POND / BASIN = HYDROMODIFICATION MANAGEMENT POND/ WATER QUALITY BASIN/ DETENTION BASIN
(3) ACTUAL VOLUME IS BASED ON GRADING SHOWN ON VESTED TENTATIVE MAP
(4) V9A IS THE UNDERGROUND FACILITY SERVING THE SEWER TREATMENT PLANT & V9B IS THE UNDERGROUND FACILITY SERVING THE MEADOWOOD PROJECT. THE VOLUME FOR BOTH UNDERGROUND VAULTS ONLY INCLUDES HYDROMODIFICATION MANAGEMENT.
(5) DETENTION BASIN 2 (ASSOCIATED WITH DRAINAGE BASIN 2000) DOES NOT INCLUDE WATER QUALITY.

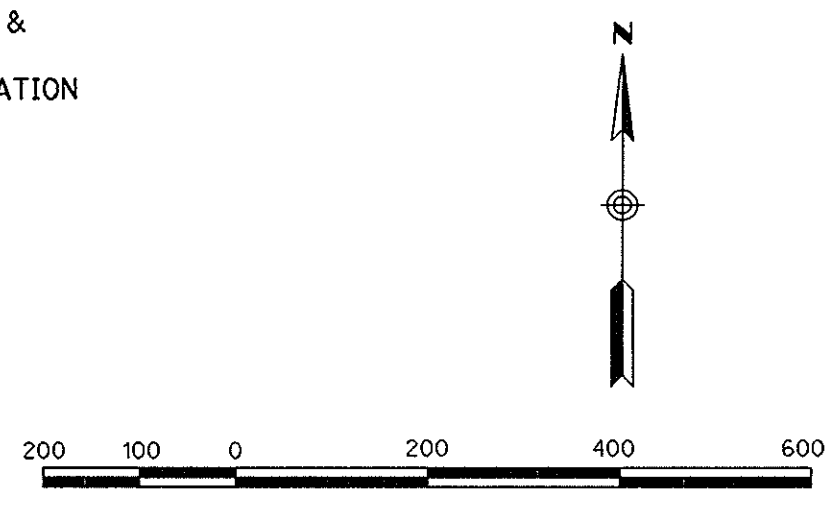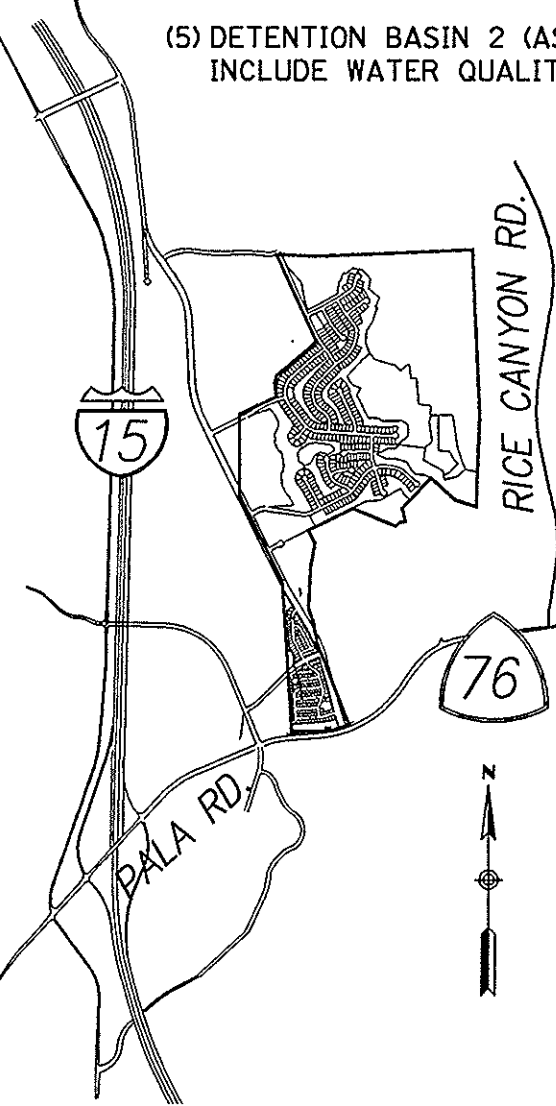

WATER QUALITY AND HYDROMODIFICATION MANAGEMENT EXHIBIT FOR MEADOWOOD VESTING TENTATIVE MAP

